


Lichtplan kleine zaal

16.02 meter

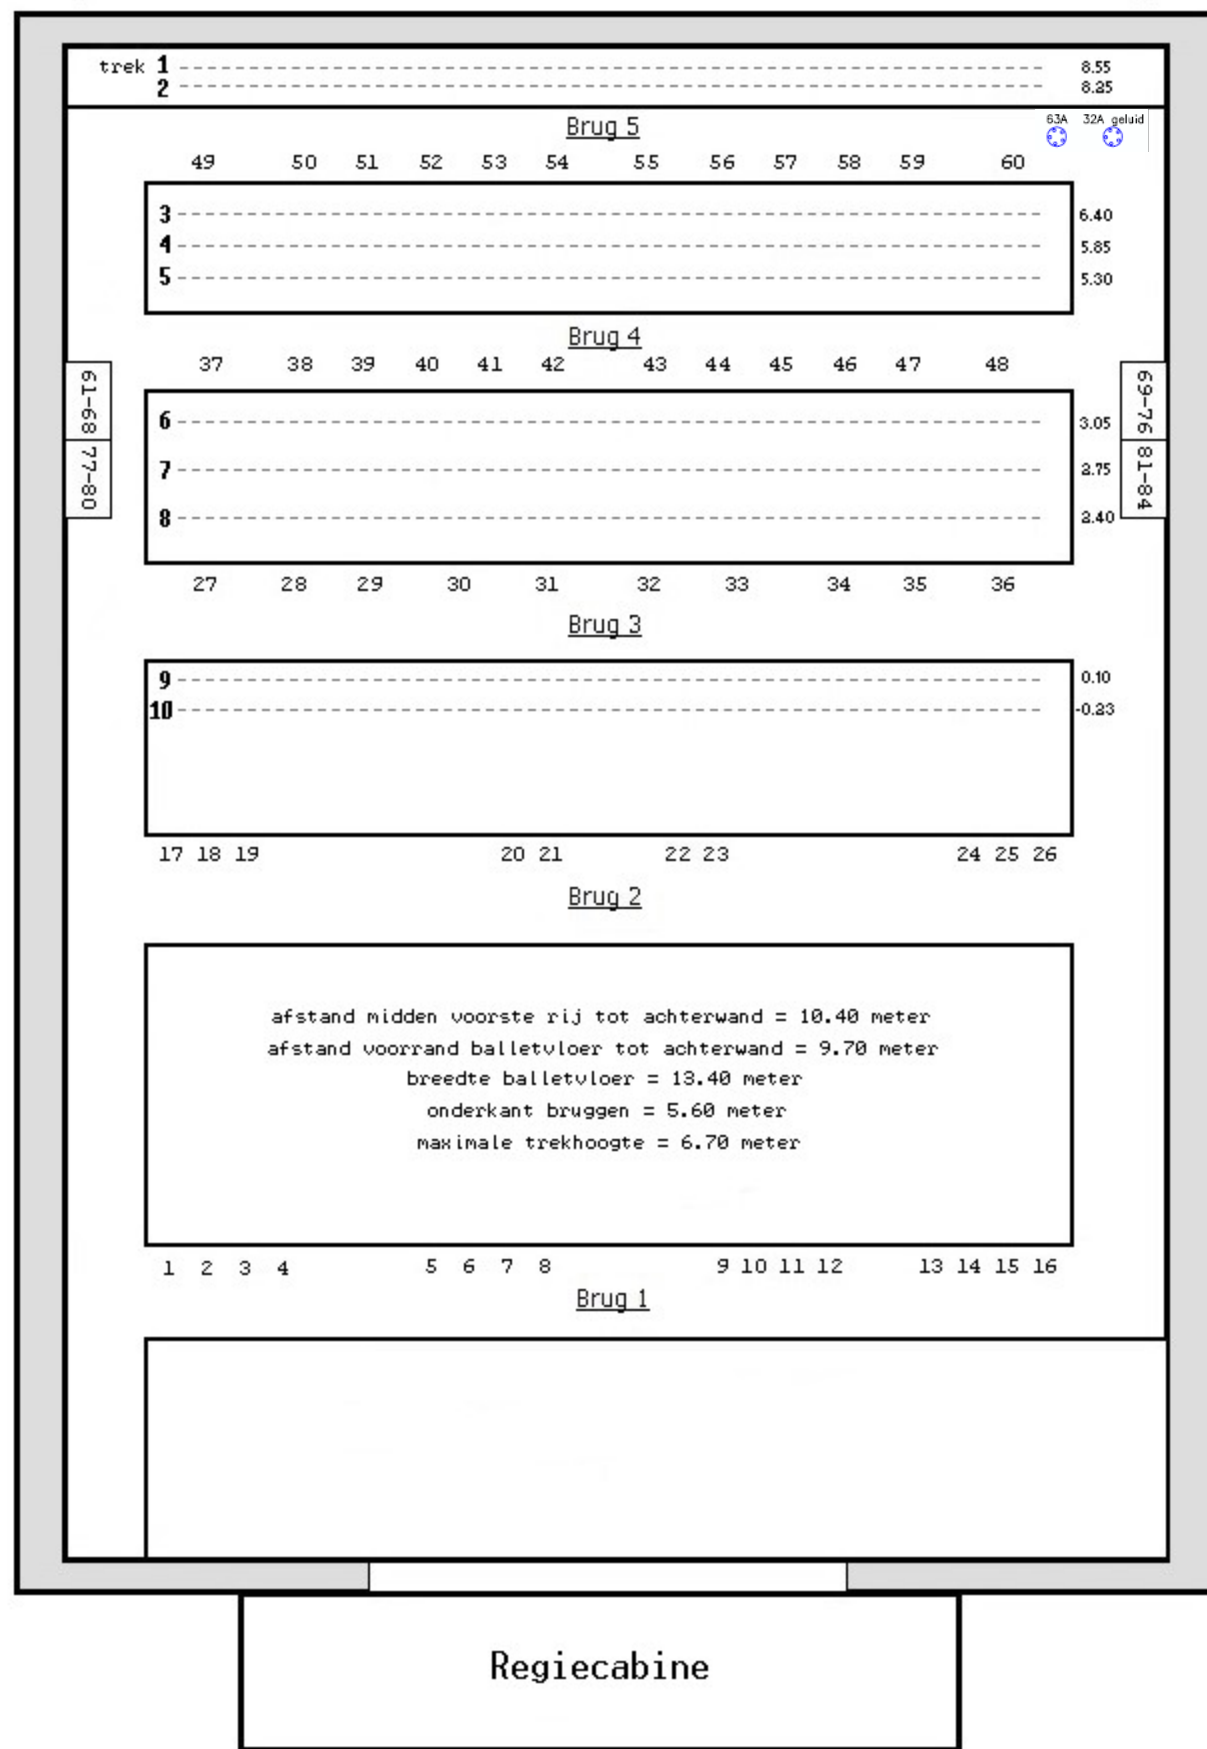

Conplite Sparktop
 24 x pc 1200 Watt
 8 x pc 2000 Watt
 12 x profiel 1200 Watt

12 x par medium
 12 x par narrow
 4 x (3 x 1kW) horizonarnatuur
 2 x sixbar par medium

84 vaste dinners
 zaallicht = dinner 92
 toneellicht = dinner 93