

Zwerfdimmer A
CH251-274

Horizon Batterij
CH176-179

Zwerfdimmer B
CH275-298

CH72 


 CH75

CH71 

 CH74

CH70 

 CH73

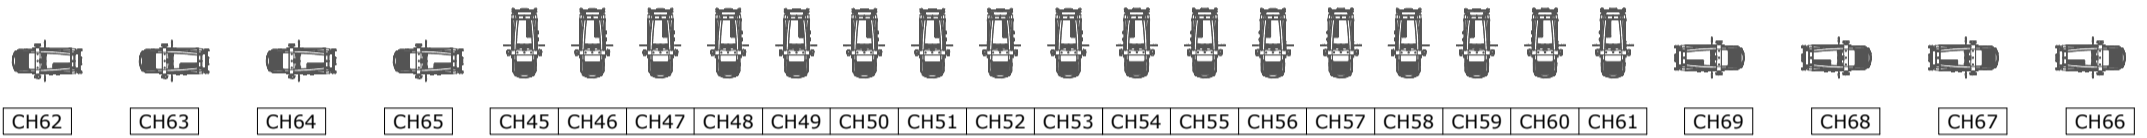








CH39   CH40


CH44   CH43

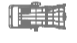CH37   CH38


CH42   CH41

Legenda	
	Robe T-11 5-50
	Robe T2 Profile
Los Licht	
	Robe Parfait 18 stuks,
	Robe Ledbeam 150, 12 stuks
	Robe Leadbeam 350, 12 stuks
	Robe T1, 13 stuks
	Robe T11, 5 stuks

Losse Dimmers in bruggen
CH241-248

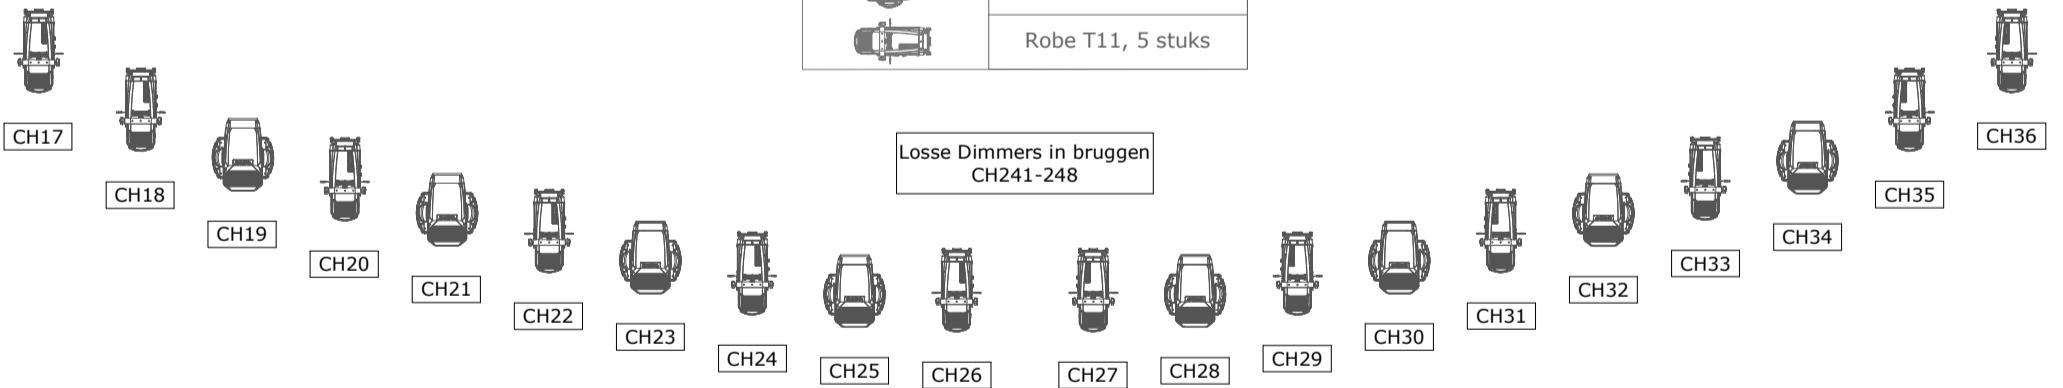

Zaallicht CH 301 t/m 305

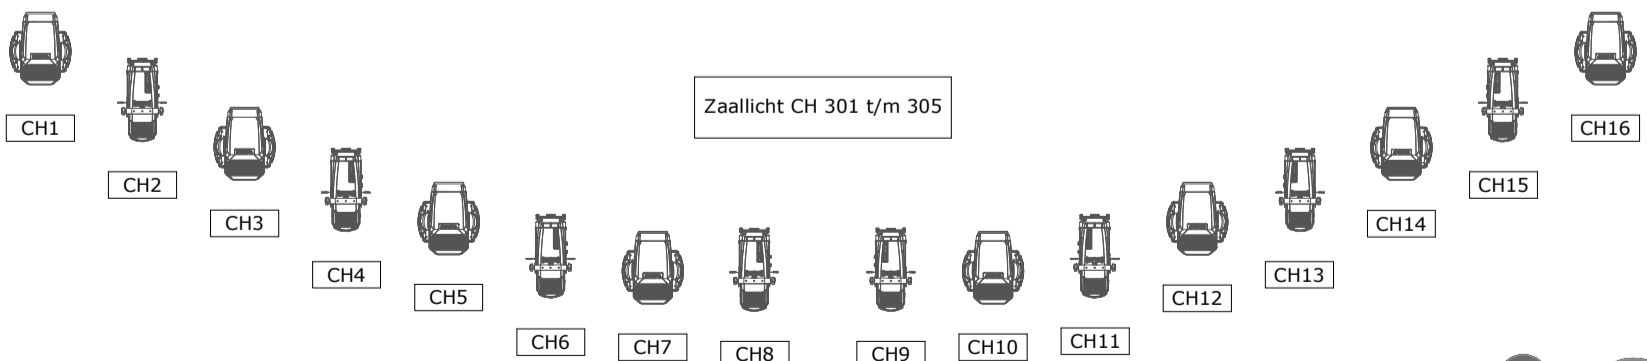

Naam productie:	Lichtpan Grote Zaal
Datum:	augustus 2023
Getekend:	TH
Formaat:	A3
Schaal:	1:100
Versie:	3

CH72
U108
A45
M3



CH75
U108
A11
M3



CH71
U108
A23
M3



CH74
U108
A89
M3



CH70
U108
A01
M3



CH73
U108
A67
M3



CH62
U107
A01
M3

CH63
U107
A23
M3

CH64
U107
A45
M3

CH65
U107
A67
M3

CH45
U106
A01
M3

CH46
U106
A23
M3

CH47
U106
A45
M3

CH48
U106
A67
M3

CH49
U106
A89
M3

CH50
U106
A111
M3

CH51
U106
A133
M3

CH52
U106
A155
M3

CH53
U106
A177
M3

CH54
U106
A199
M3

CH55
U106
A221
M3

CH56
U106
A243
M3

CH57
U106
A265
M3

CH58
U106
A287
M3

CH59
U106
A309
M3

CH60
U106
A331
M3

CH61
U106
A353
M3

CH69
U107
A155
M3

CH68
U107
A133
M3

CH67
U107
A111
M3

CH66
U107
A89
M3

CH39
U105
45
M3



CH40
U105
67
M3

CH37
U105
1
M3



CH38
U105
23
M3

Legenda

- Robe T-11 5-50
- Robe Perfect 150 RGBA
- Robe LedBeam 150 RGBA
- Robe LedBeam 350 RGBA
- Robe T1 Profile
- Robe T2 Profile
- Robe I-Bar 15

CH44
U105
A155
M3



CH43
U105
A133
M3

CH42
U105
A111
M3



CH41
U105
A89
M3



CH17
U103
A01
M3



CH18
U103
A23
M3



CH19
U104
A01
M3



CH20
U103
A45
M3



CH21
U104
A57
M3



CH22
U103
A67
M3



CH23
U104
A113
M3



CH24
U103
A89
M3



CH25
U104
A169
M3



CH26
U103
A111
M3



CH27
U103
A133
M3



CH28
U104
A225
M3



CH29
U103
A155
M3



CH30
U104
A281
M3



CH31
U103
A177
M3



CH32
U104
A337
M3



CH33
U103
A199
M3



CH34
U104
A393
M3



CH35
U103
A221
M3



CH36
U103
A243
M3



CH1
U102
A01
M3



CH2
U101
A01
M3



CH3
U102
A57
M3



CH4
U101
A23
M3



CH5
U102
A113
M3



CH6
U101
A45
M3



CH7
U102
A169
M3



CH8
U101
A67
M3



CH9
U101
A89
M3



CH10
U102
A225
M3



CH11
U101
A111
M3



CH12
U102
A281
M3



CH13
U101
A133
M3



CH14
U102
A337
M3



CH15
U101
A155
M3



CH16
U102
A393
M3

Zaallicht CH 301 t/m 305



Naam productie:	Lichtpan Grote Zaal
Datum:	augustus 2023
Getekend:	TH
Formaat:	A3
Schaal:	1:100
Versie:	3