


65	Cyclorama	300	530	1875
66	Backdrop	300	530	1875
67		300	590	1875
68		280	530	1875
69	Cyc-Lights	240	510	1875
70		200	470	1875
71		180	430	1875
72	Back sofm	140	410	1875
73	Lease-7	120	390	1875
74		100	370	1875
75		100	330	1875
76		100	330	1875
77		100	310	1875
78		100	290	1875
79		100	270	1875
80		100	230	1875
81		100	210	1875
82	Lease-6	920	190	1875
83	Border-6	900	170	1875
84		880	150	1875
85		860	130	1875
86		840	110	1875
87		820	90	1875
88		800	70	1875
89		780	50	1875
90		760	30	1875
91	Lease-5	740	10	1875
92	Border-5	720	90	1875
93		680	950	1875
94		660	830	1875
95		640	710	1875
96		620	590	1875
97		600	470	1875
98		580	350	1875
99		560	230	1875
100		540	110	1875
101	Lease-4	520	790	1875
102	Border-4	480	750	1875
103		460	710	1875
104		440	670	1875
105		420	630	1875
106		400	510	1875
107		380	390	1875
108		360	270	1875
109	Lease-3	340	150	1875
110	Border-3	320	90	1875
111		300	70	1875
112		280	50	1875
113		260	30	1875
114		240	10	1875
115	Lease-2	220	490	1875
116	Border-2	200	470	1875
117		180	430	1875
118		160	390	1875
119		140	310	1875
120		120	230	1875
121	Lease-1	80	330	1875
122	Border-1	40	160	1875
123	Support Beam	0	270	

SL Sluierrek	+128-120	1875
Red House Curtain	+159-120	1875

Slope edge	+270	0	111
------------	------	---	-----

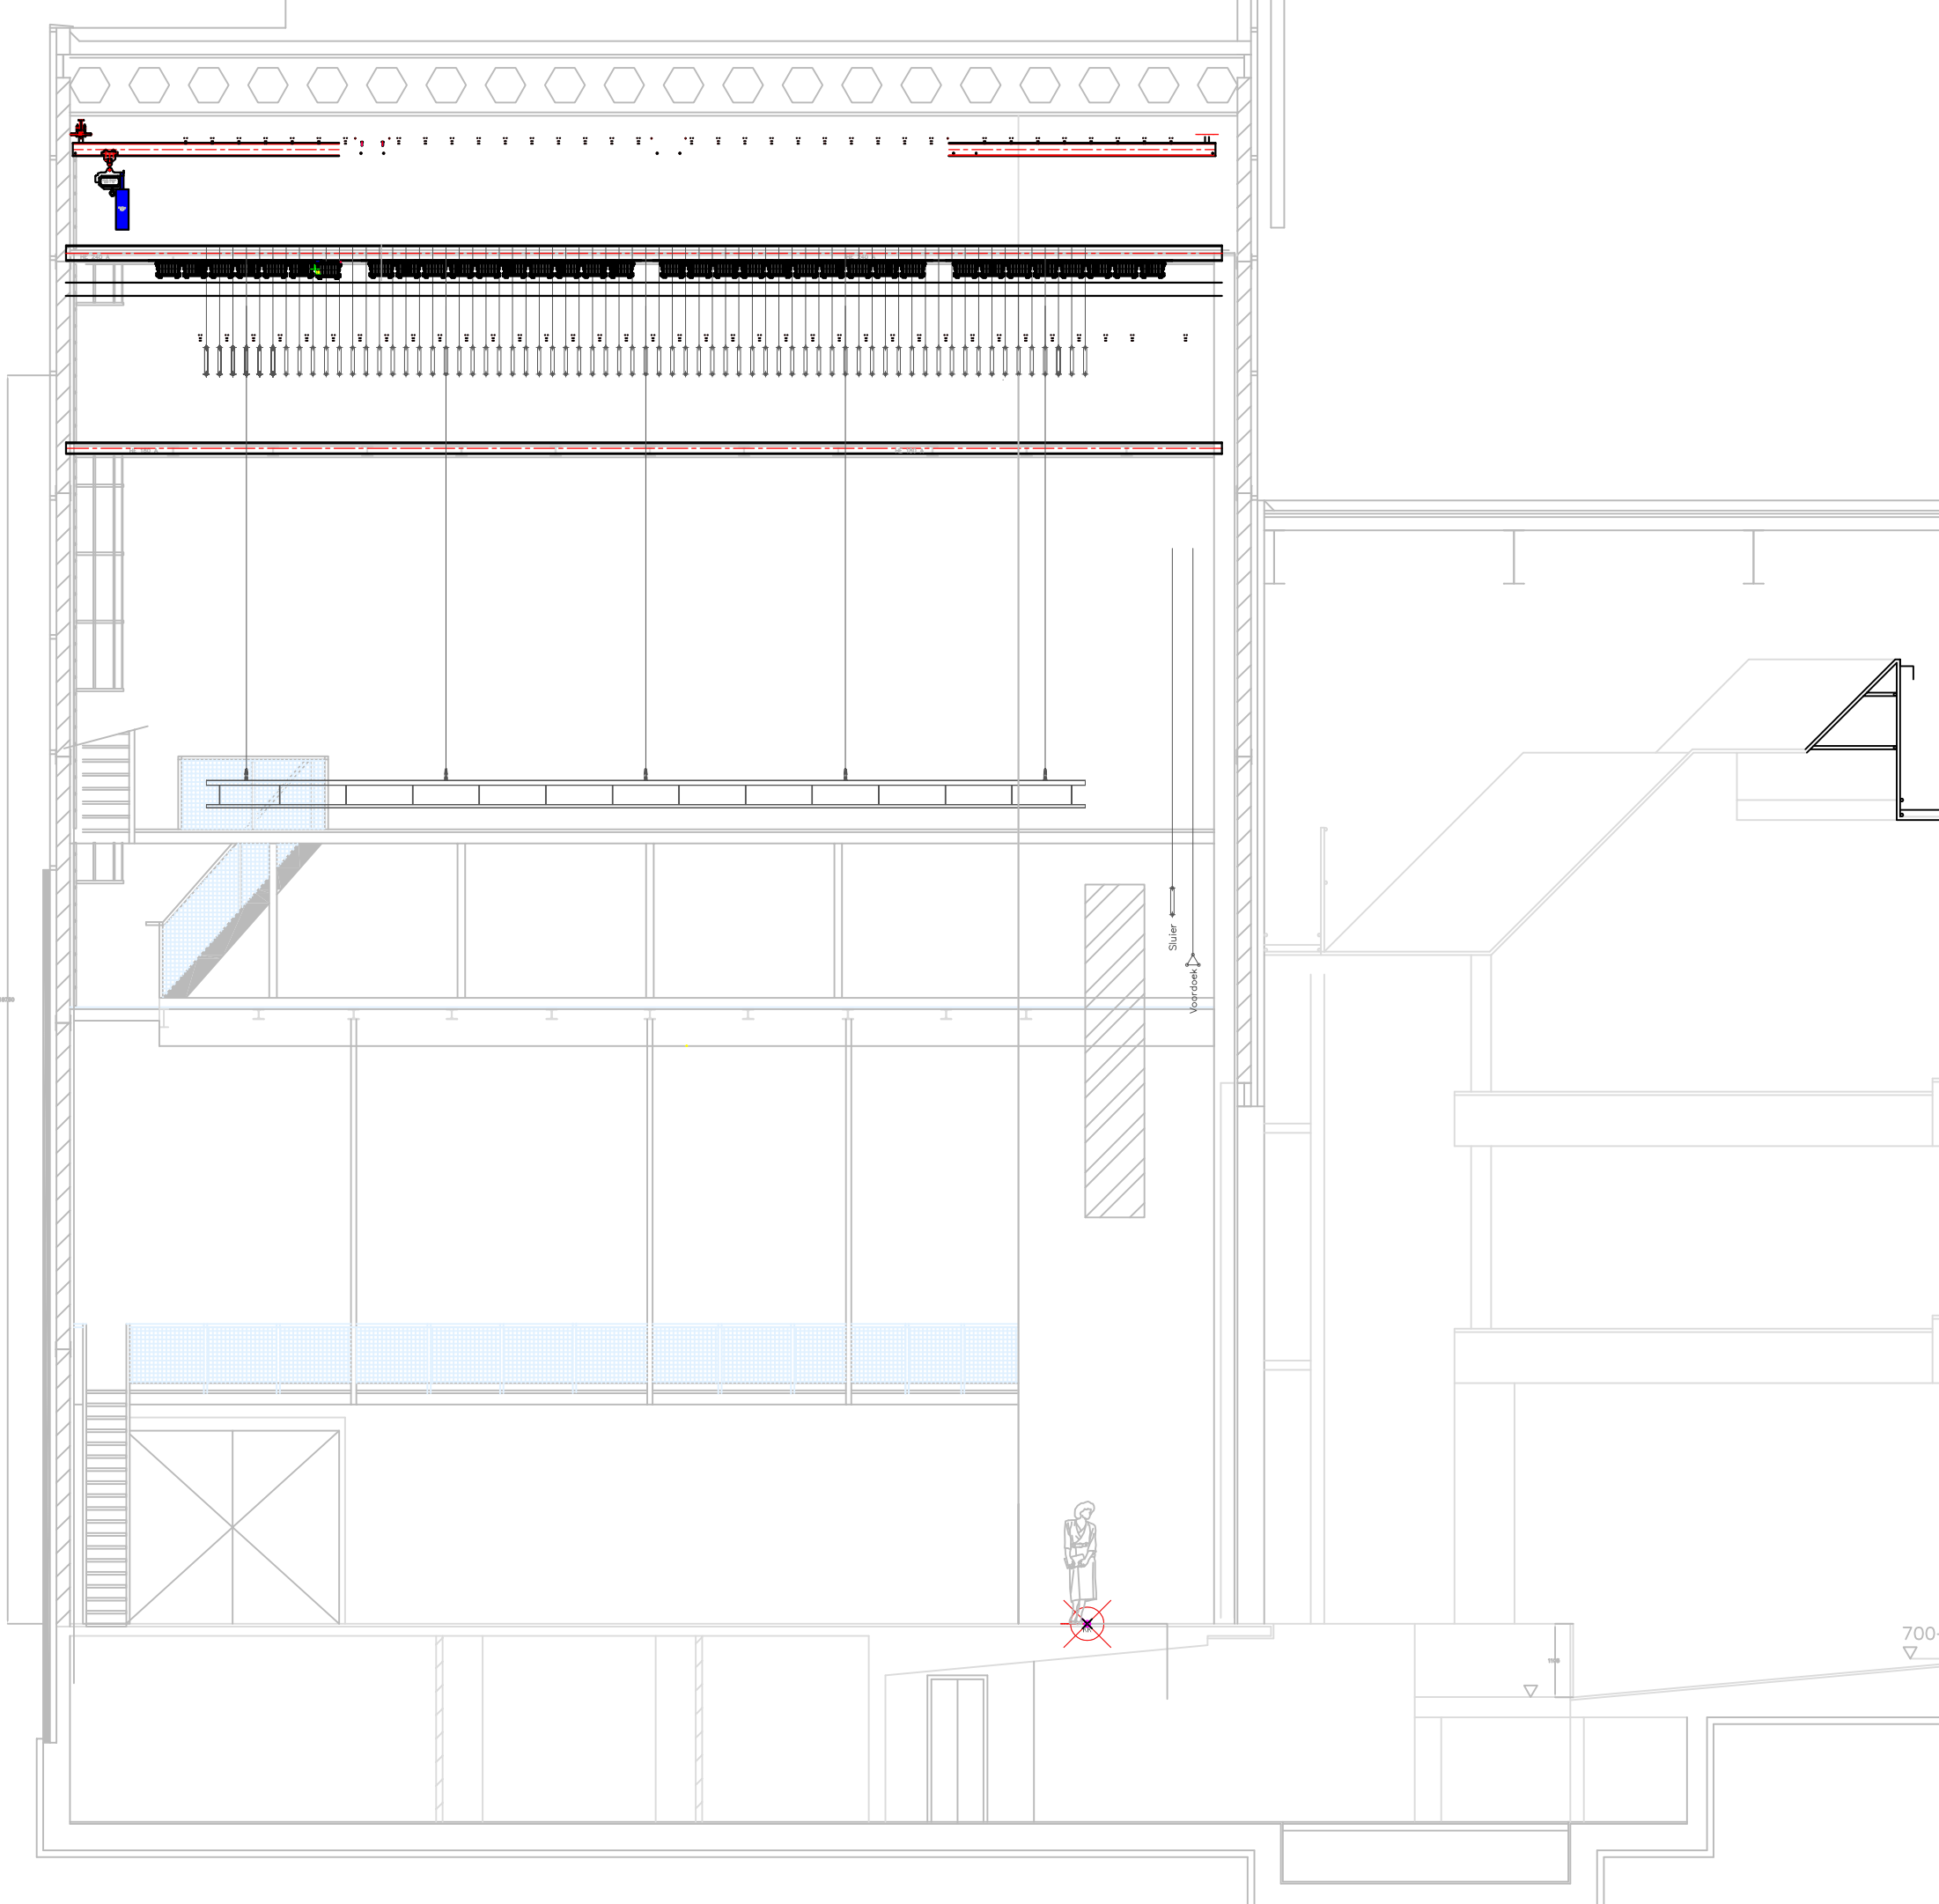

A3, 1:100, Goudse Schouwburg, Grote Zaal